


Lower Level Plan
1/4" = 1'-0"

Finished Area @ Bedrooms	1,451 s.f.
Finished Area @ Wine Rooms	381 s.f.
Finished Area @ Games/Media/Halls	1,385 s.f.
Total Finished Area	3,217 s.f.
(Total Lower Level Area)	3,420 s.f.

DRAWING RELEASE 1:00


REVISIONS

DATE
 AUGUST 19, 2015
 JOB No.
 369703
 SHEET No.

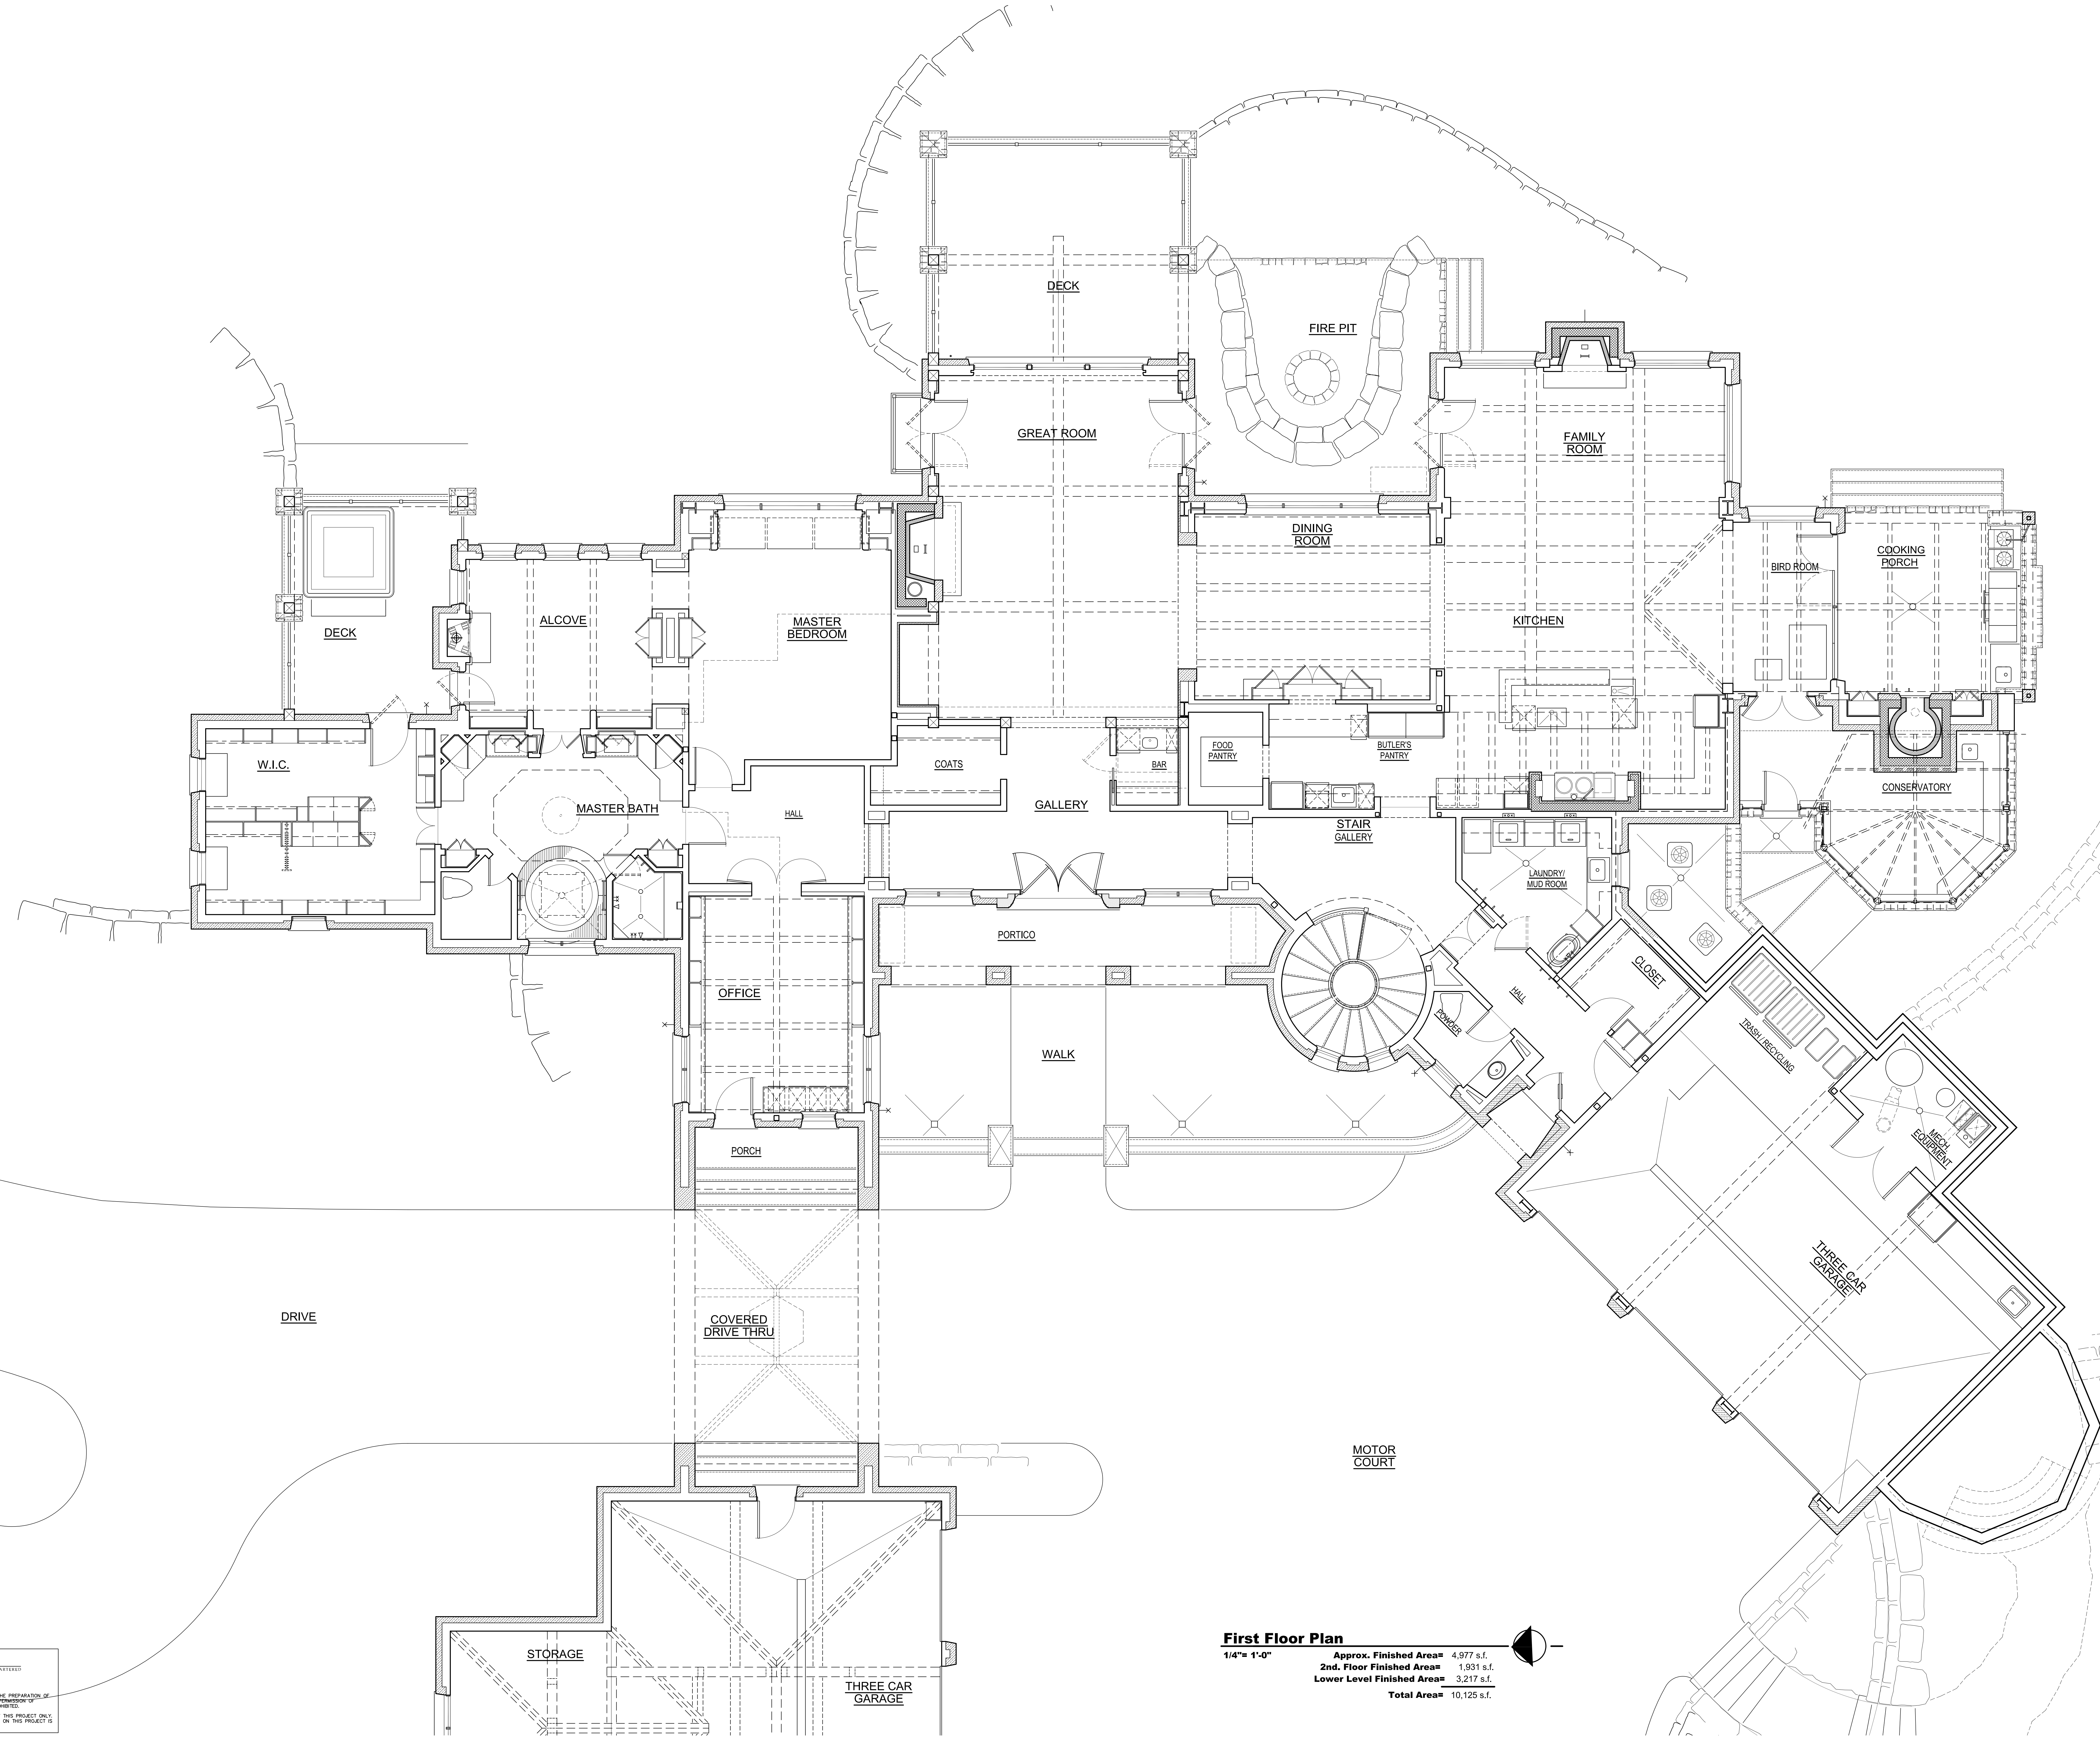


First Floor Plan
 1/4" = 1'-0"
 Approx. Finished Area= 4,977 s.f.
 2nd. Floor Finished Area= 1,931 s.f.
 Lower Level Finished Area= 3,217 s.f.
 Total Area= 10,125 s.f.


NSPJ
 ARCHITECTS
 COPYRIGHT 2004
 REPRODUCTION OF THESE PLANS IN WHOLE OR IN PART OR THE PREPARATION OF
 DERIVATIVE WORKS THEREOF WITHOUT THE WRITTEN PERMISSION OF
 NEARING STAATS PRELOGAR & JONES IS PROHIBITED.
 USE OF THESE PLANS IS LIMITED TO THE CONSTRUCTION OF THIS PROJECT ONLY.
 USE OF THESE PLANS FOR ANY PURPOSES OTHER THAN USE ON THIS PROJECT IS
 EXPRESSLY PROHIBITED.

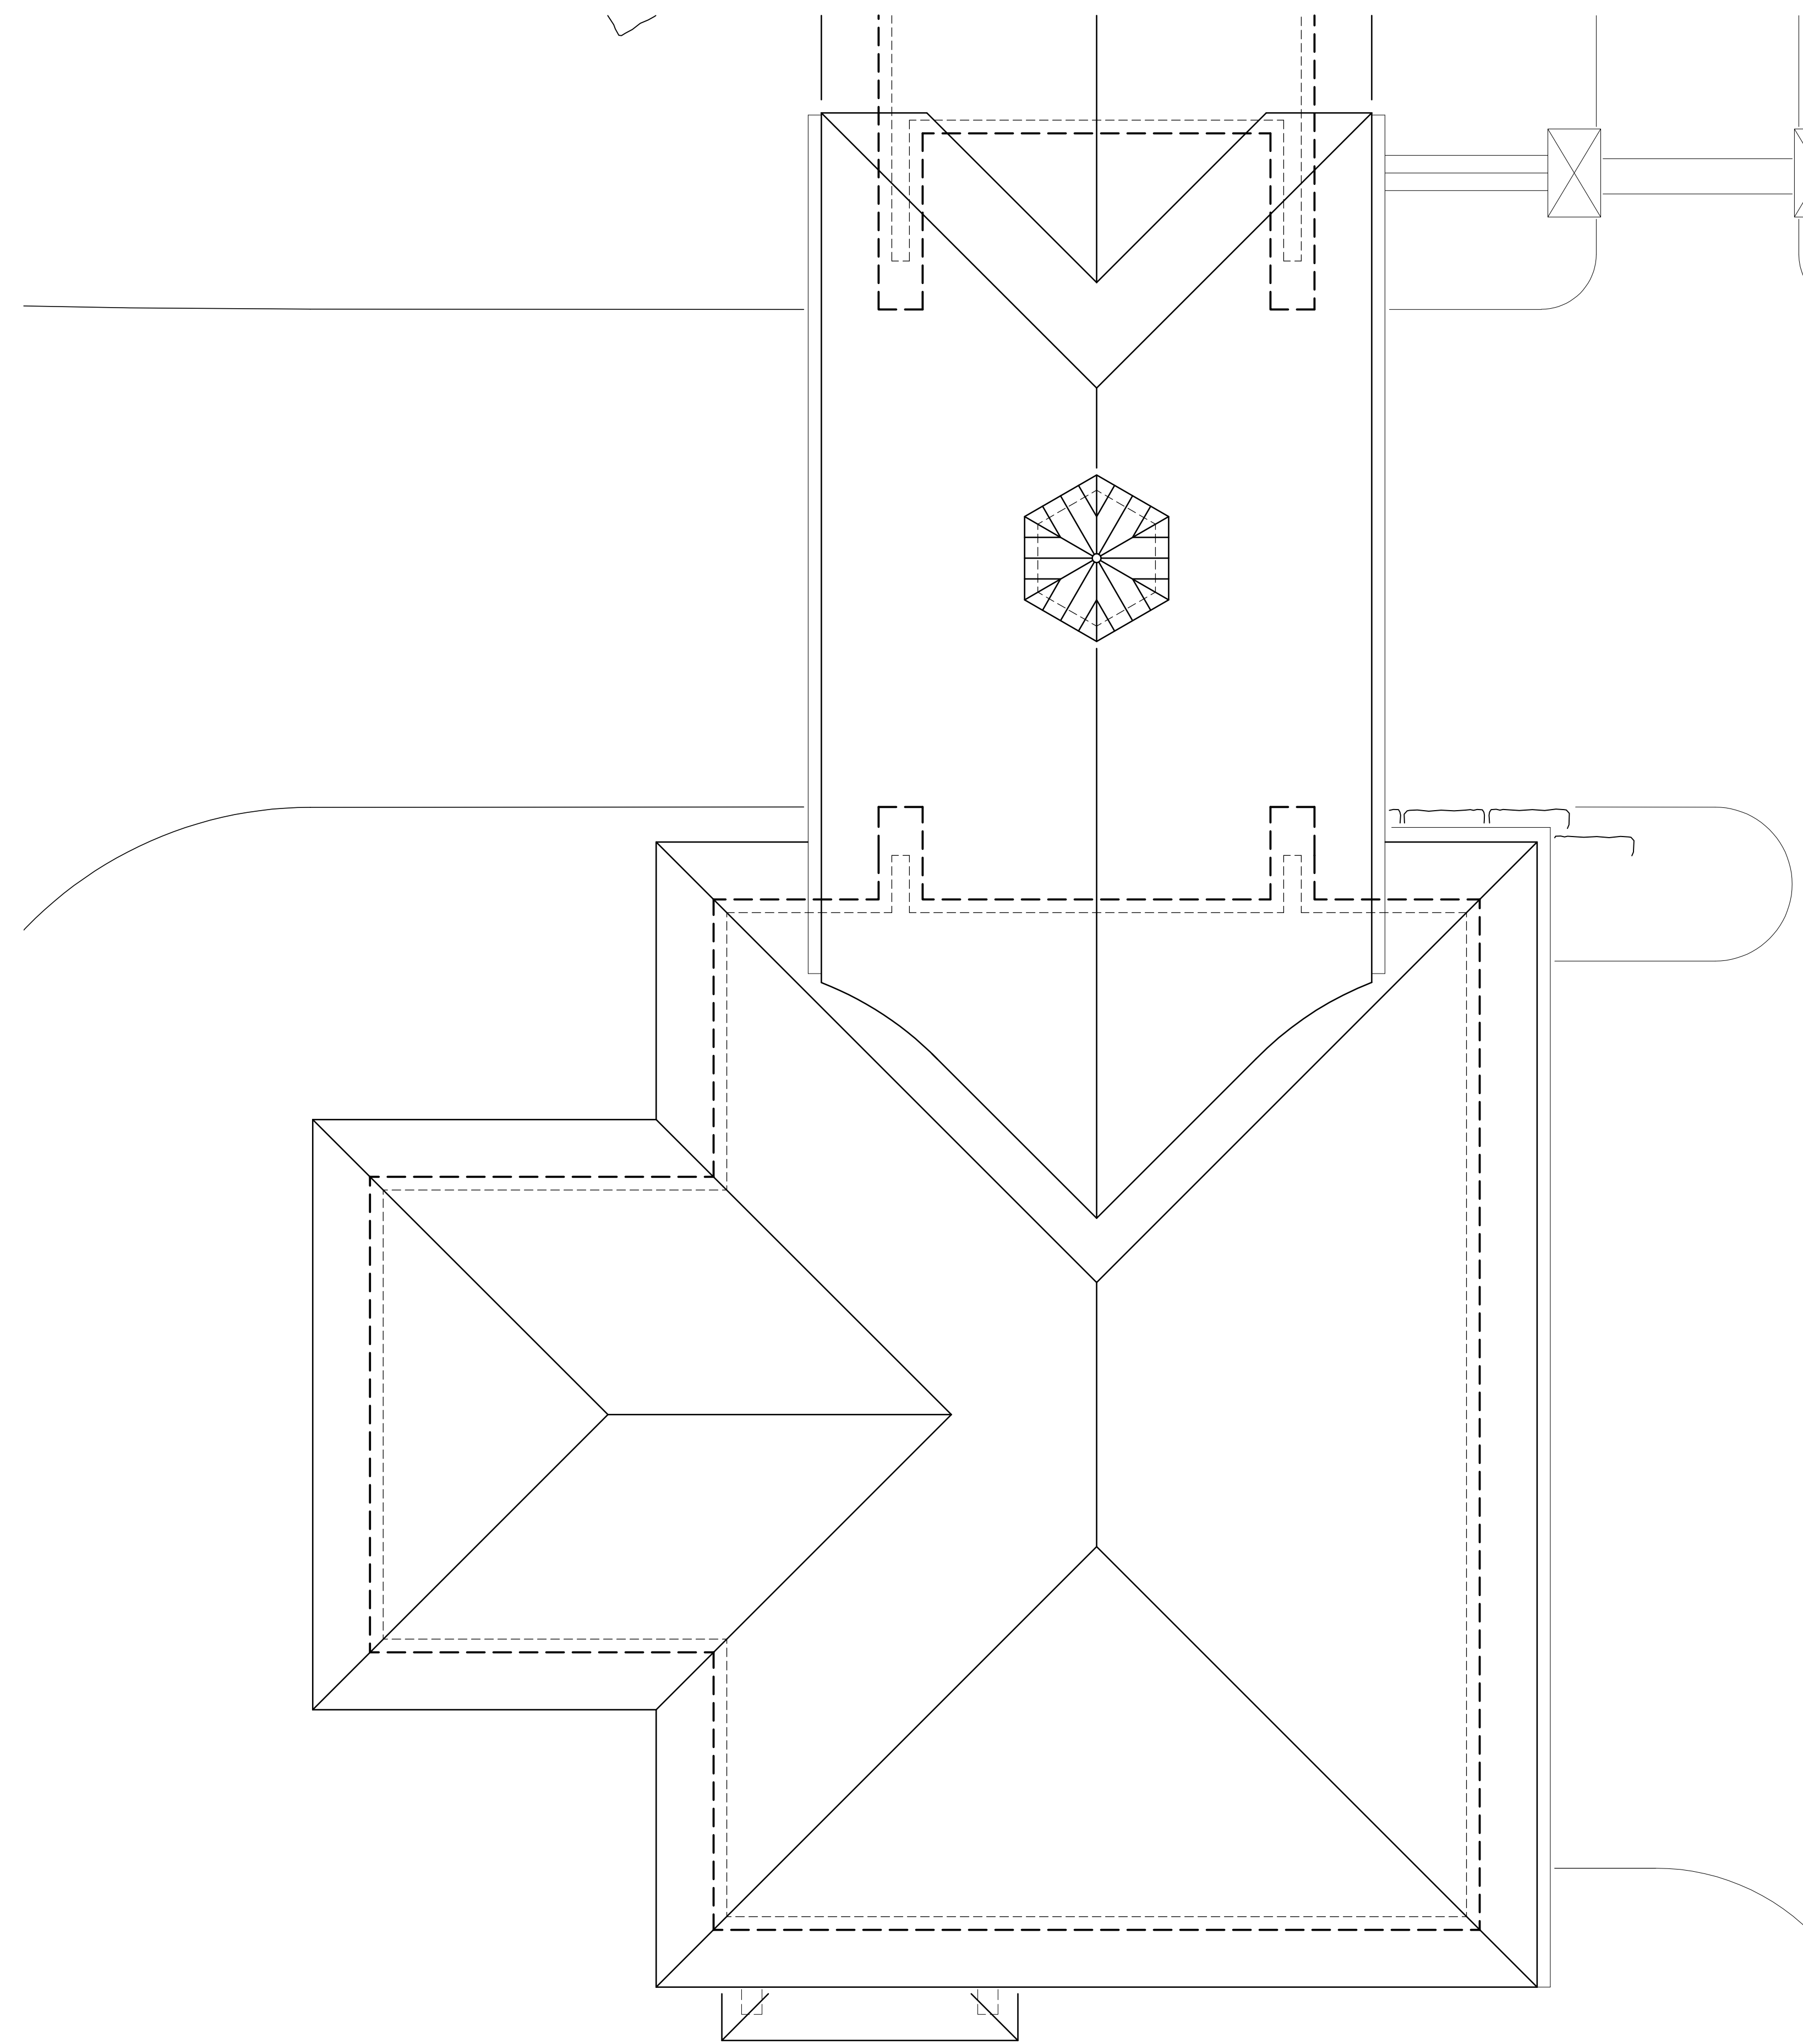

Garage Roof Plan
1" = 1'-0"

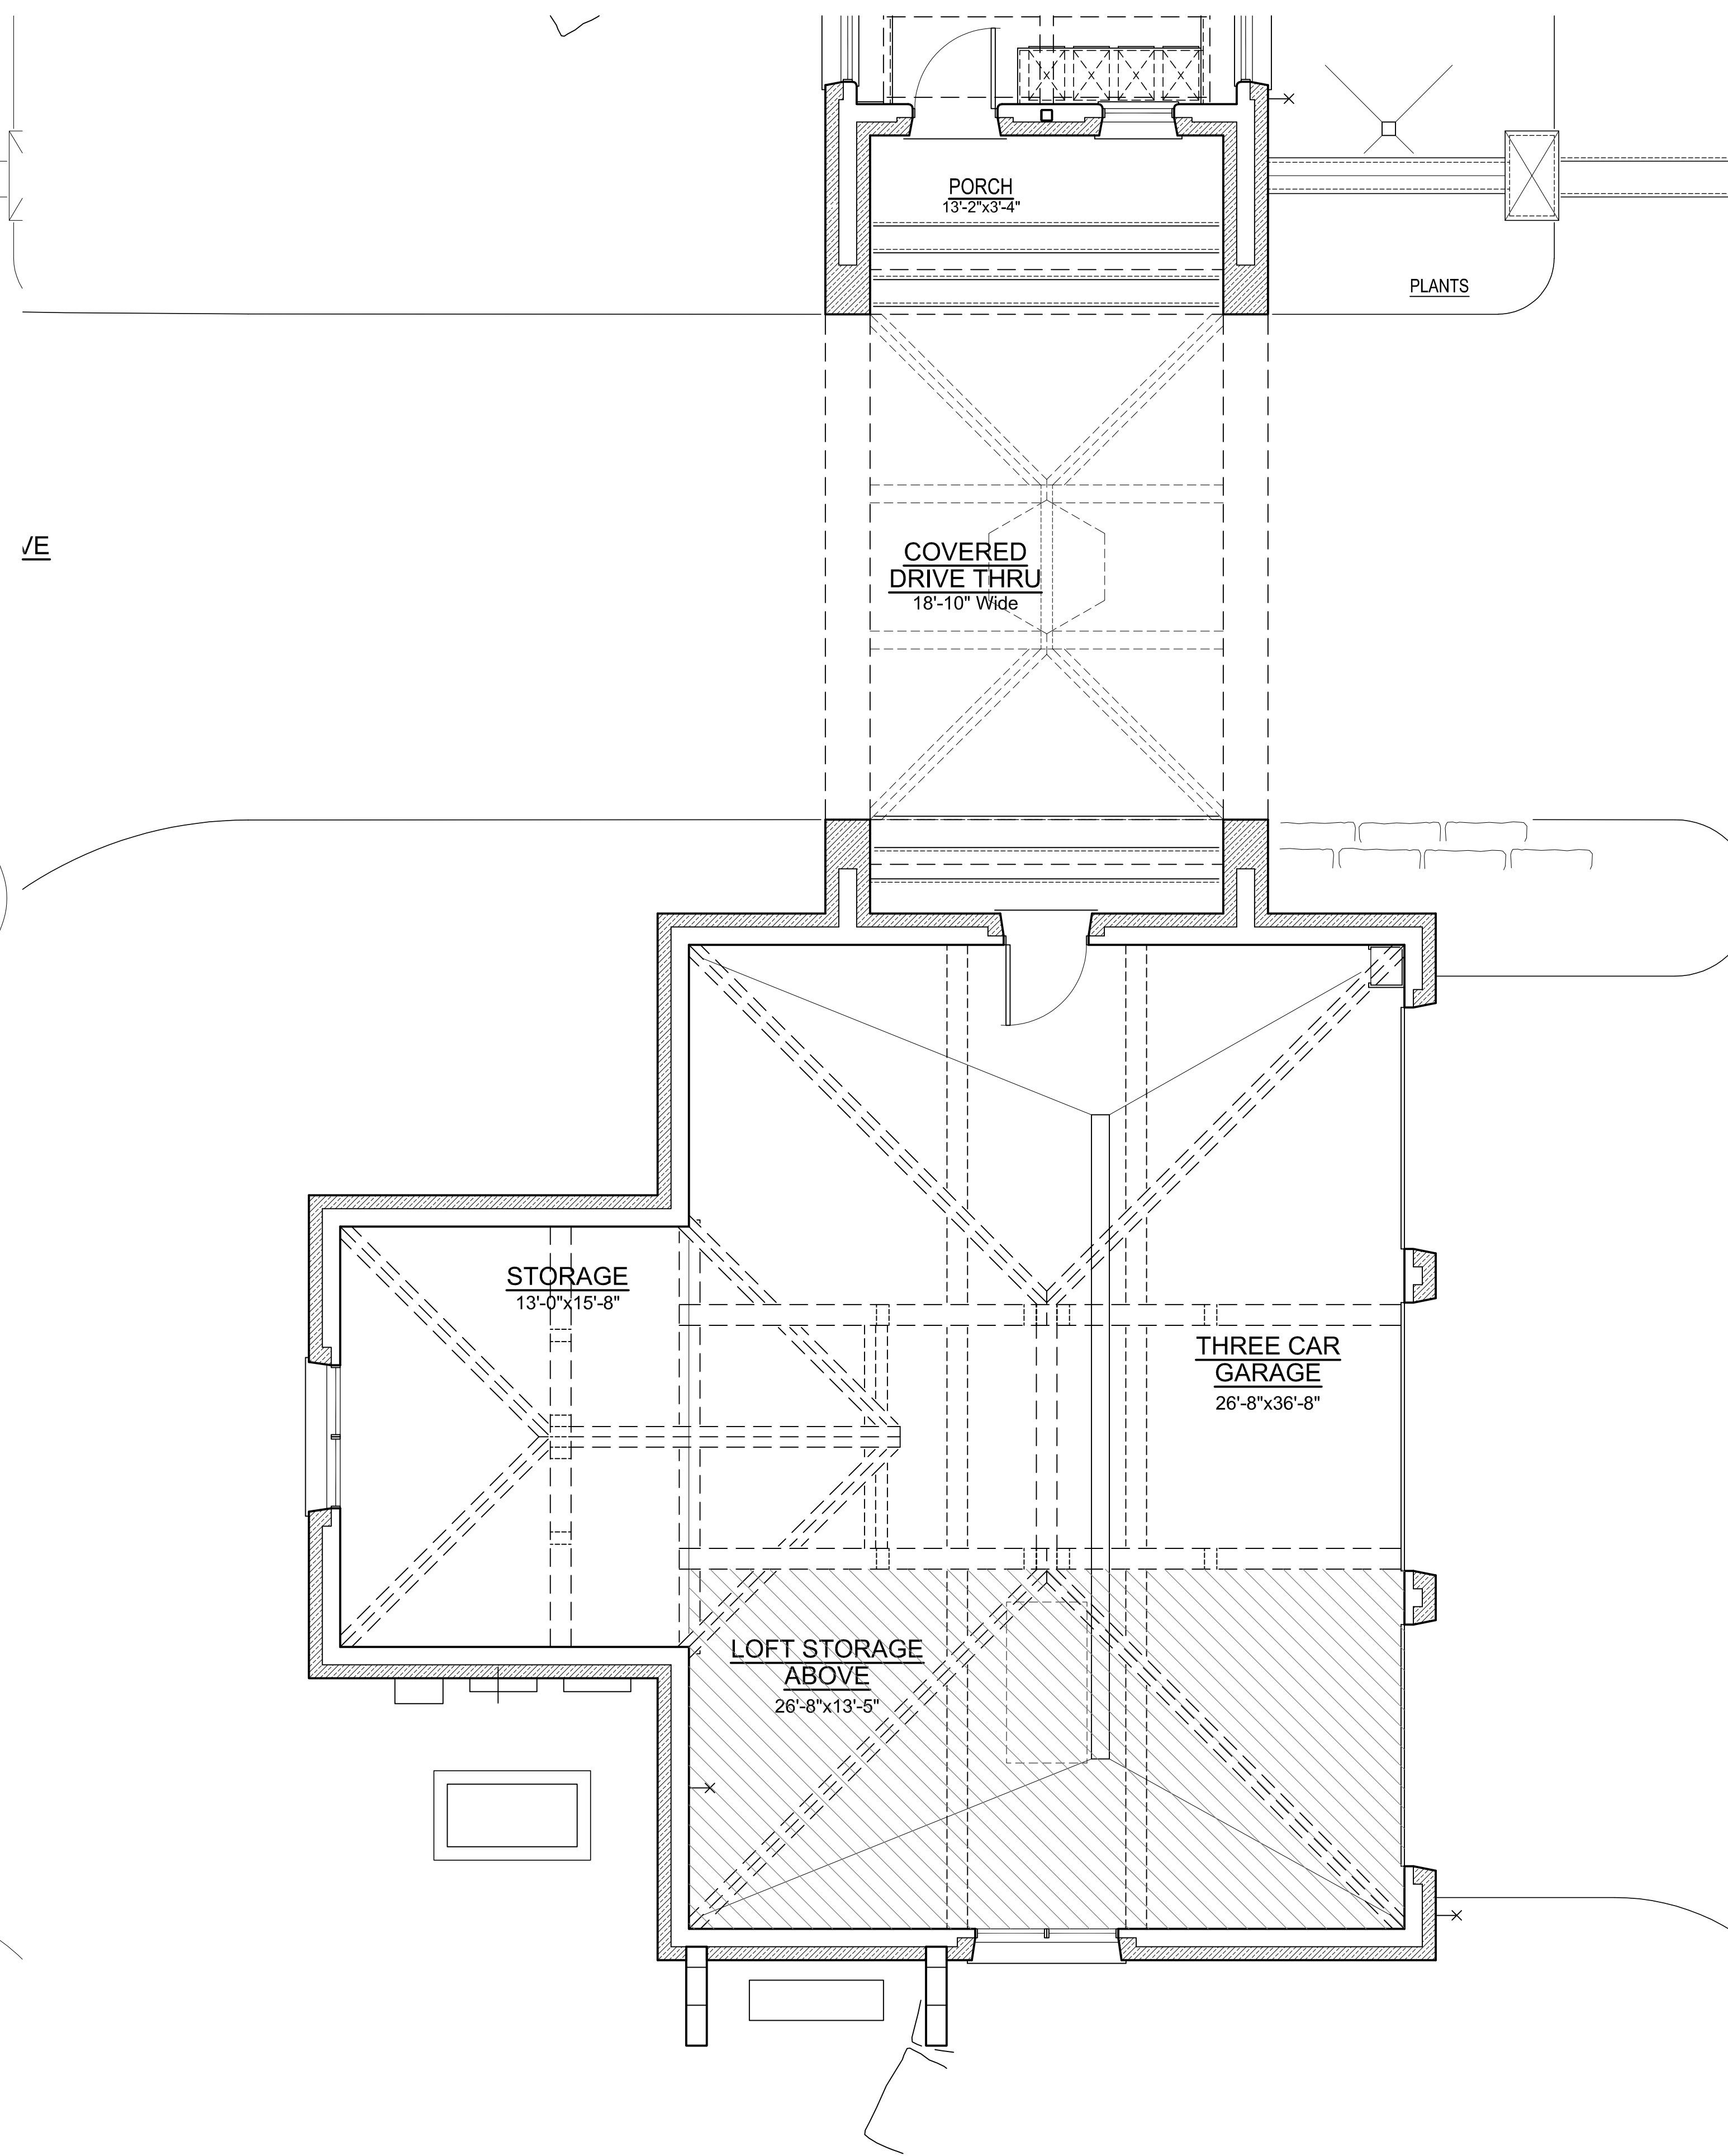

Garage Floor Plan
1" = 1'-0"

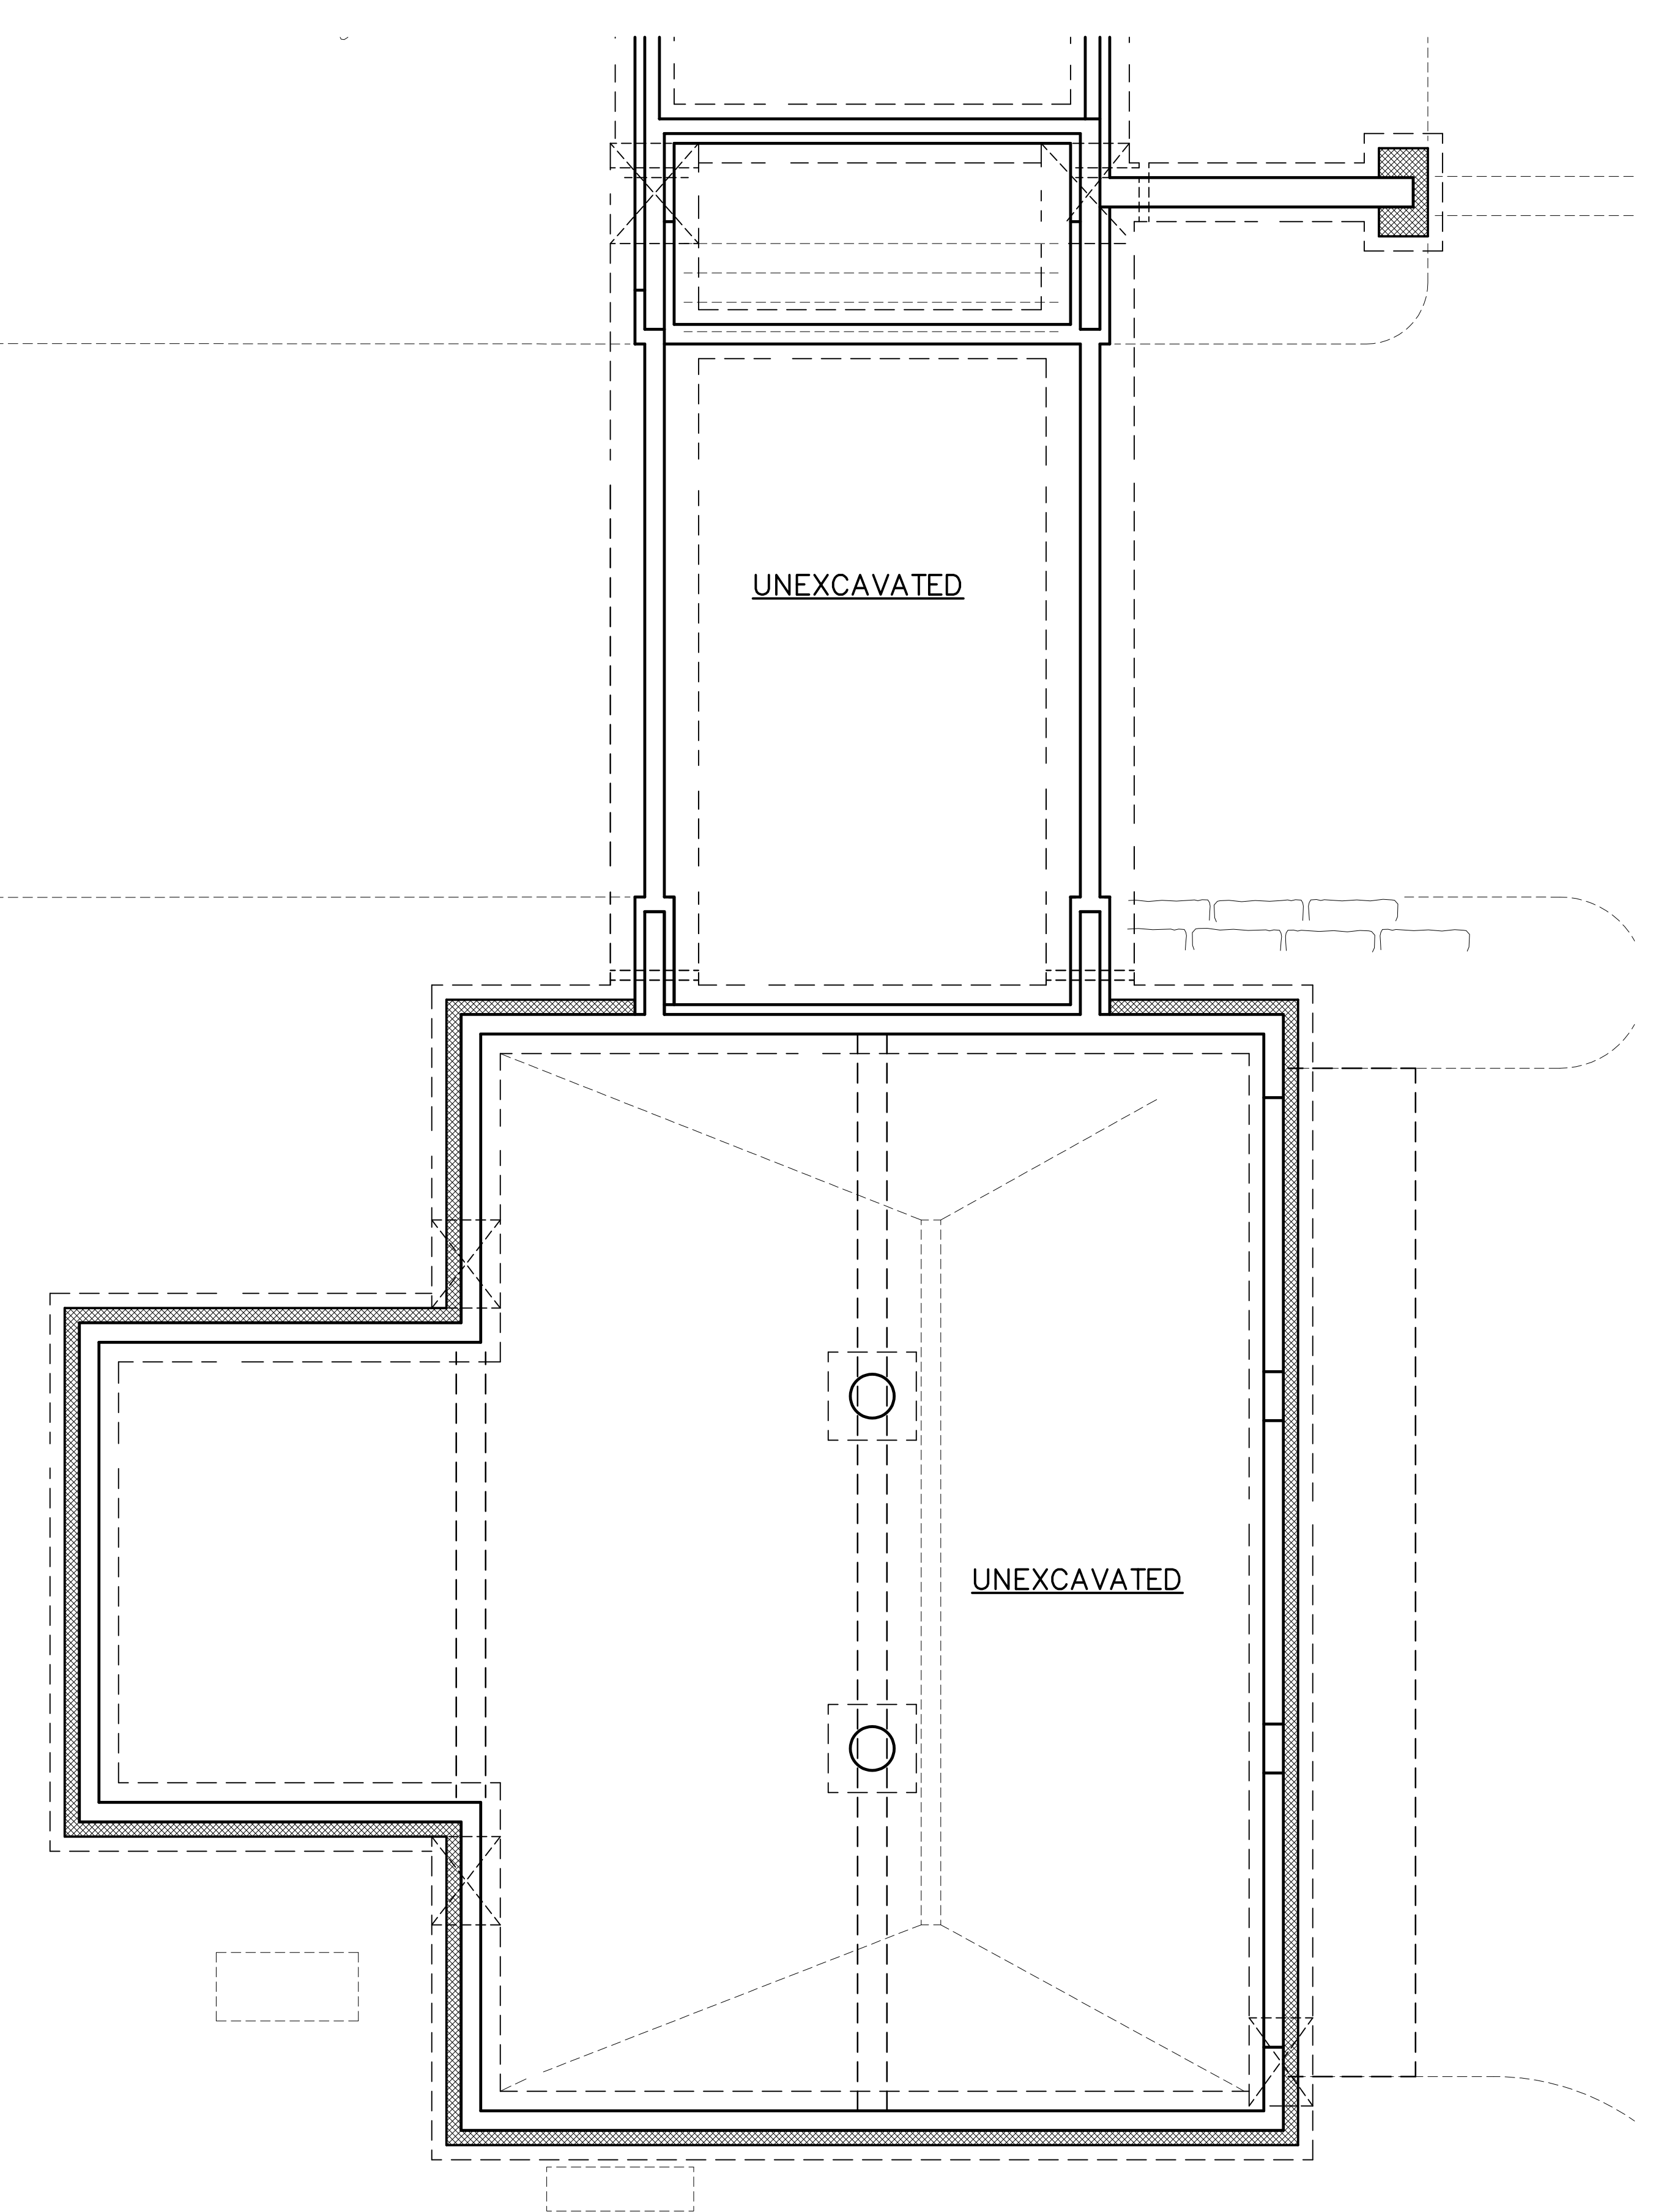

Garage Dimensional Foundation Plan
1" = 1'-0"